



City of Grand Island

Tuesday, April 10, 2018

Council Session

Item G-10

#2018-95 - Approving Addition to 2018 One Year Street Improvement Plan

Staff Contact: John Collins, P.E. - Public Works Director

Council Agenda Memo

From: Shannon Callahan, Street Superintendent

Meeting: April 10, 2018

Subject: Approving Addition to 2018 One Year Street Improvement Plan

Presenter(s): John Collins, Public Works Director

Background

On March 27, 2018, via Resolution No. 2018-78 City Council approved the Interlocal Agreement with GIPS for equal cost sharing of the William Street Improvements; NBCS Project No. M-310(652); City of Grand Island Project No 2018-P-7.

The William Street Improvements project will realign William Street with Spring Road on the north side of Stolley Park Road.

To meet the Nebraska Board of Classifications and Standards (NBCS) requirements, a revision/addition to the One-Year Plan must be submitted for construction projects taking place within that calendar year that were not previously listed on the One-Year Plan.

Discussion

The Grand Island City Council adopted the current One-and Six-Year Street Improvement Plan on December 12, 2017, via Resolution 2017-351.

Revisions or Additions to the One-Year Plan must be approved by Council Resolution prior to submitting to the NBCS.

Alternatives

It appears that the Council has the following alternatives concerning the issue at hand. The Council may:

1. Move to approve
2. Refer the issue to a Committee
3. Postpone the issue to future date
4. Take no action on the issue

Recommendation

City Administration recommends that Council approve the addition of William Street Improvements; NBCS Project No. M-310(652) to the 2018 One-Year Street Improvement Plan.

Sample Motion

Move to approve the resolution.

RESOLUTION 2018-95

WHEREAS, the City Council approved the 2018 One- and Six-Year Street Improvement Plan on December 12, 2018; and

WHEREAS, William Street Improvements, NBCS Project No. M-310(652), has been approved for construction in the 2018 Calendar Year; and

WHEREAS, the Nebraska Board of Classifications and Standards requires a Notification of Revision/Addition of the One-Year Street Improvement Plan be submitted for construction of projects not currently listed on the One-Year Plan.

NOW, THEREFORE, BE IT RESOLVED BY THE MAYOR AND COUNCIL OF THE CITY OF GRAND ISLAND, NEBRASKA, that the addition of the William St Improvements, NBCS Project No. M-310(652), to the 2018 One-Year Street Improvement Plan is hereby approved and adopted by this Council.

- - -


Adopted by the City Council of the City of Grand Island, Nebraska, April 10, 2018.

Jeremy L. Jensen, Mayor

Attest:

RaNae Edwards, City Clerk

Approved as to Form ✕ _____
April 6, 2018 ✕ City Attorney

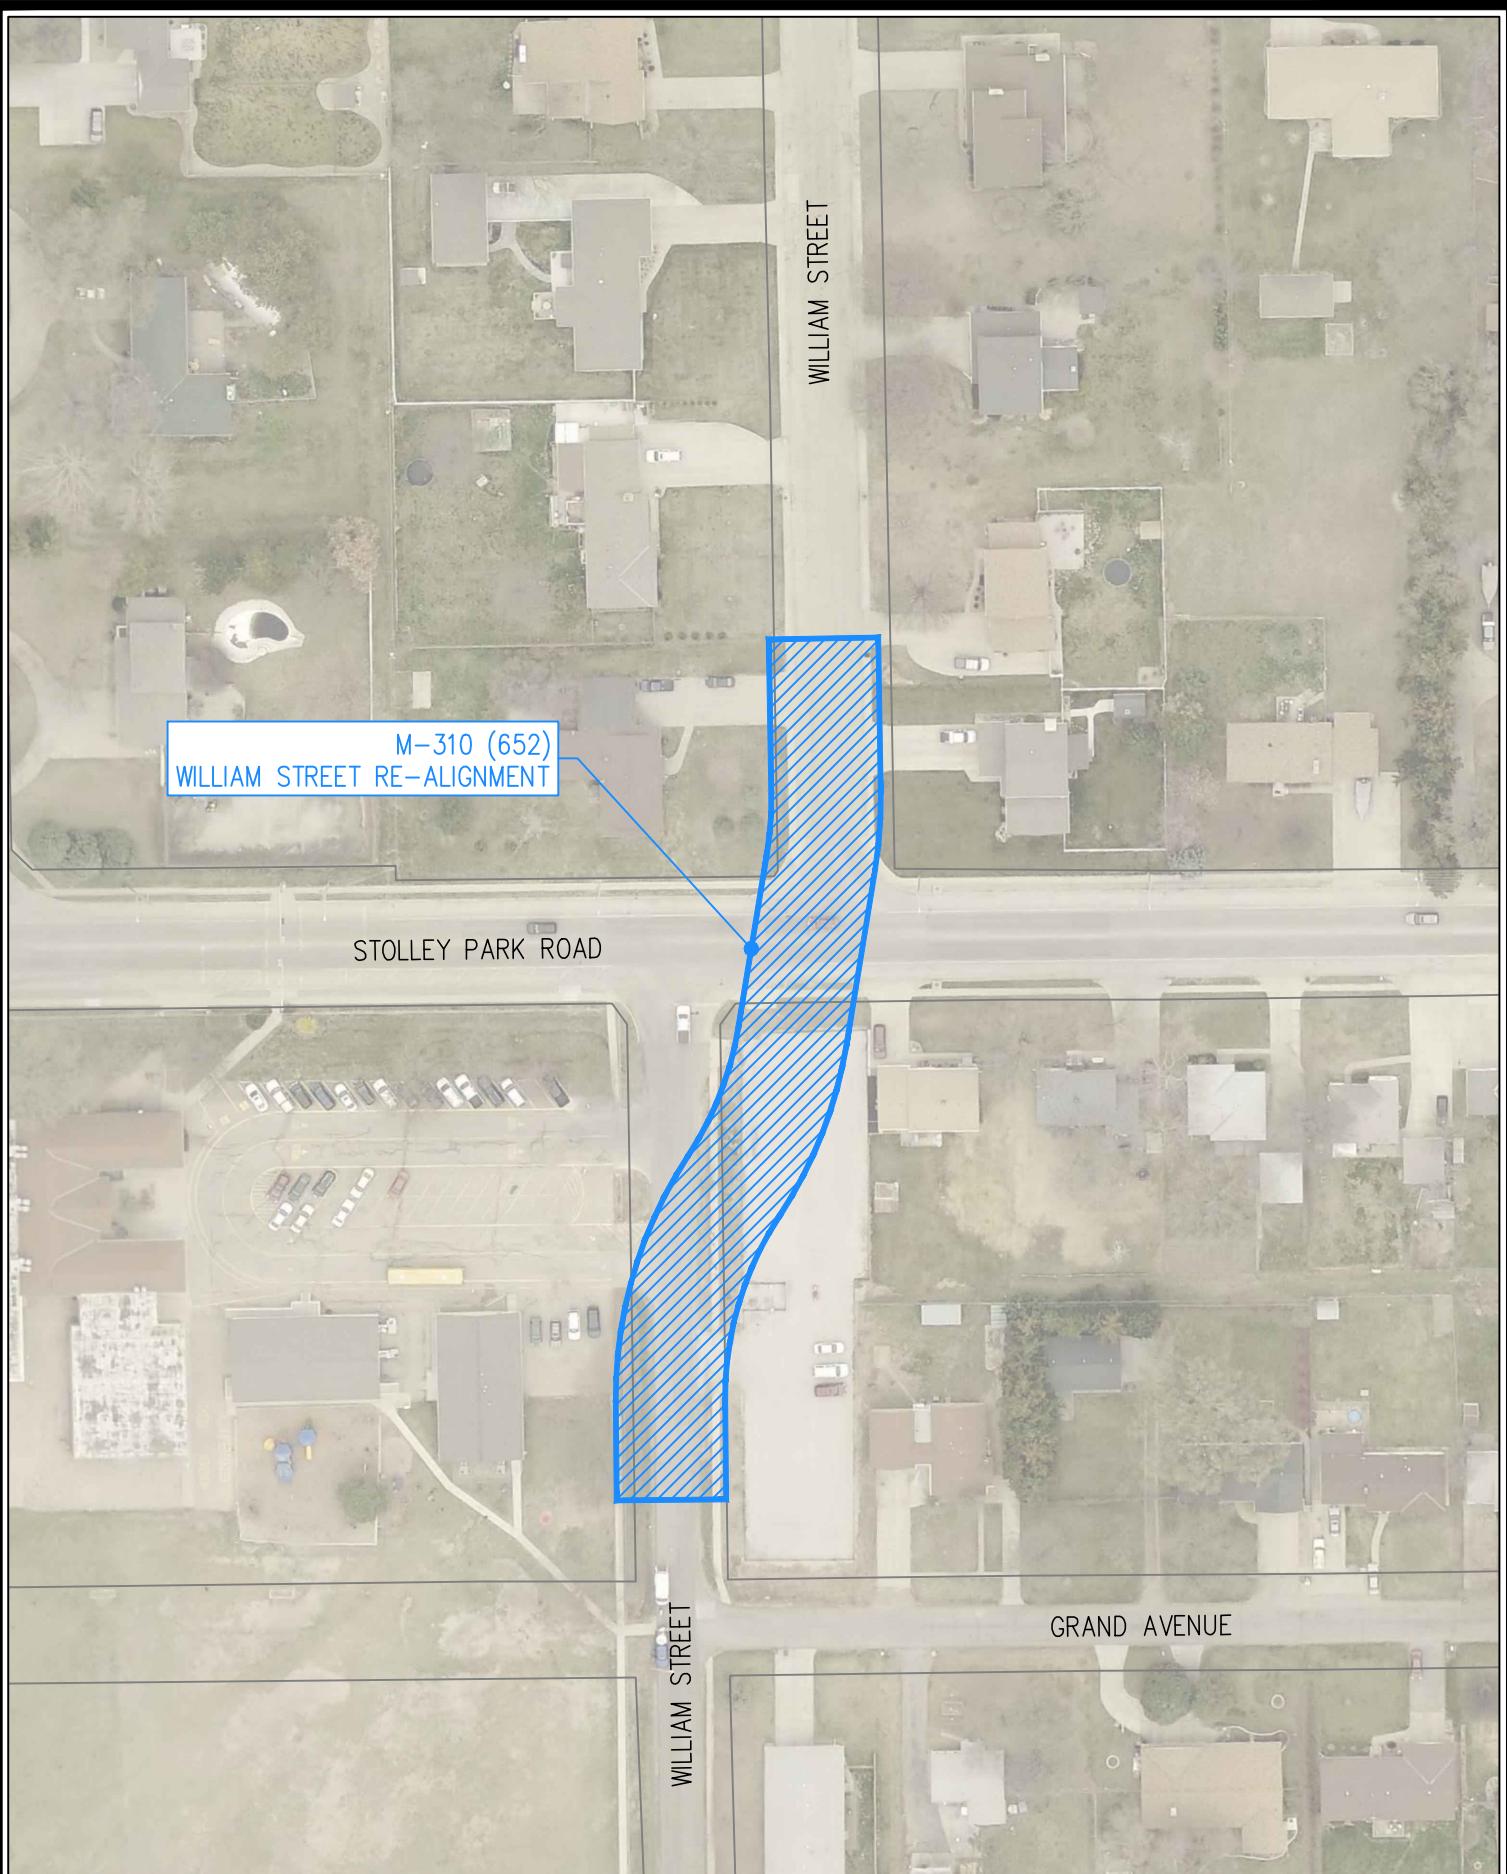

M-310 (652)
WILLIAM STREET RE-ALIGNMENT

STOLLEY PARK ROAD

WILLIAM STREET

GRAND AVENUE

WILLIAM STREET

CITY OF
GRAND ISLAND
PUBLIC WORKS DEPARTMENT

SCALE: 1" = 100'
DATE: MARCH 2018
DRAWN BY: MLS
APPVD. BY: PUBLIC WORKS



2018 CITY OF GRAND ISLAND
ONE YEAR STREET IMPROVEMENT PLAN ADDITION