



# City of Grand Island

Tuesday, December 22, 2020

Council Session

## Item G-11

**#2020-337 - Approving Acquisition of Utility Easement - 1039  
North Gunbarrel Road (Merrick County) - Stanley Burst**

*This item relates to the aforementioned Public Hearing item E-2.*

Staff Contact: Tim Luchsinger, Stacy Nonhof

RESOLUTION 2020-337

WHEREAS, a public utility easement is required by the City of Grand Island from Stanley O. Burst, to survey, construct, inspect, maintain, repair, replace, relocate, extend, remove, and operate thereon, public utilities and appurtenances, including power lines and;

WHEREAS, a public hearing was held on December 22, 2020, for the purpose of discussing the proposed acquisition of a six (6.0) foot utility easement located through a part of Lot Forty-Three (43), Martin Acres, a Subdivision in part of Section Seven (7), Township Eleven (11) North, Range Eight (8) West of the 6<sup>th</sup> P.M., Merrick County, Nebraska, and more particularly described as follows:

The northerly six (6.0) feet of Lot Forty-Three (43), Martin Acres, a Subdivision in part of Section Seven (7), Township Eleven (11) North, Range Eight (8) West of the 6<sup>th</sup> P.M., Merrick County, Nebraska, except that part dedicated as Gunbarrel Road right-of-way.

The above-described easement and right-of-way containing a total of 0.048 acres, more or less, as shown on the plat dated 11/16/2020, marked Exhibit "A", attached hereto and incorporated herein by reference.

NOW, THEREFORE, BE IT RESOLVED BY THE MAYOR AND COUNCIL OF THE CITY OF GRAND ISLAND, NEBRASKA, that the City of Grand Island be, and hereby is, authorized to acquire a public utility easement from Stanley O. Burst, on the above-described tract of land.

- - -


Adopted by the City Council of the City of Grand Island, Nebraska, December 22, 2020.

\_\_\_\_\_  
Roger G. Steele, Mayor

Attest:

\_\_\_\_\_  
RaNae Edwards, City Clerk

Approved as to Form    ✕ \_\_\_\_\_  
December 18, 2020      ✕ City Attorney

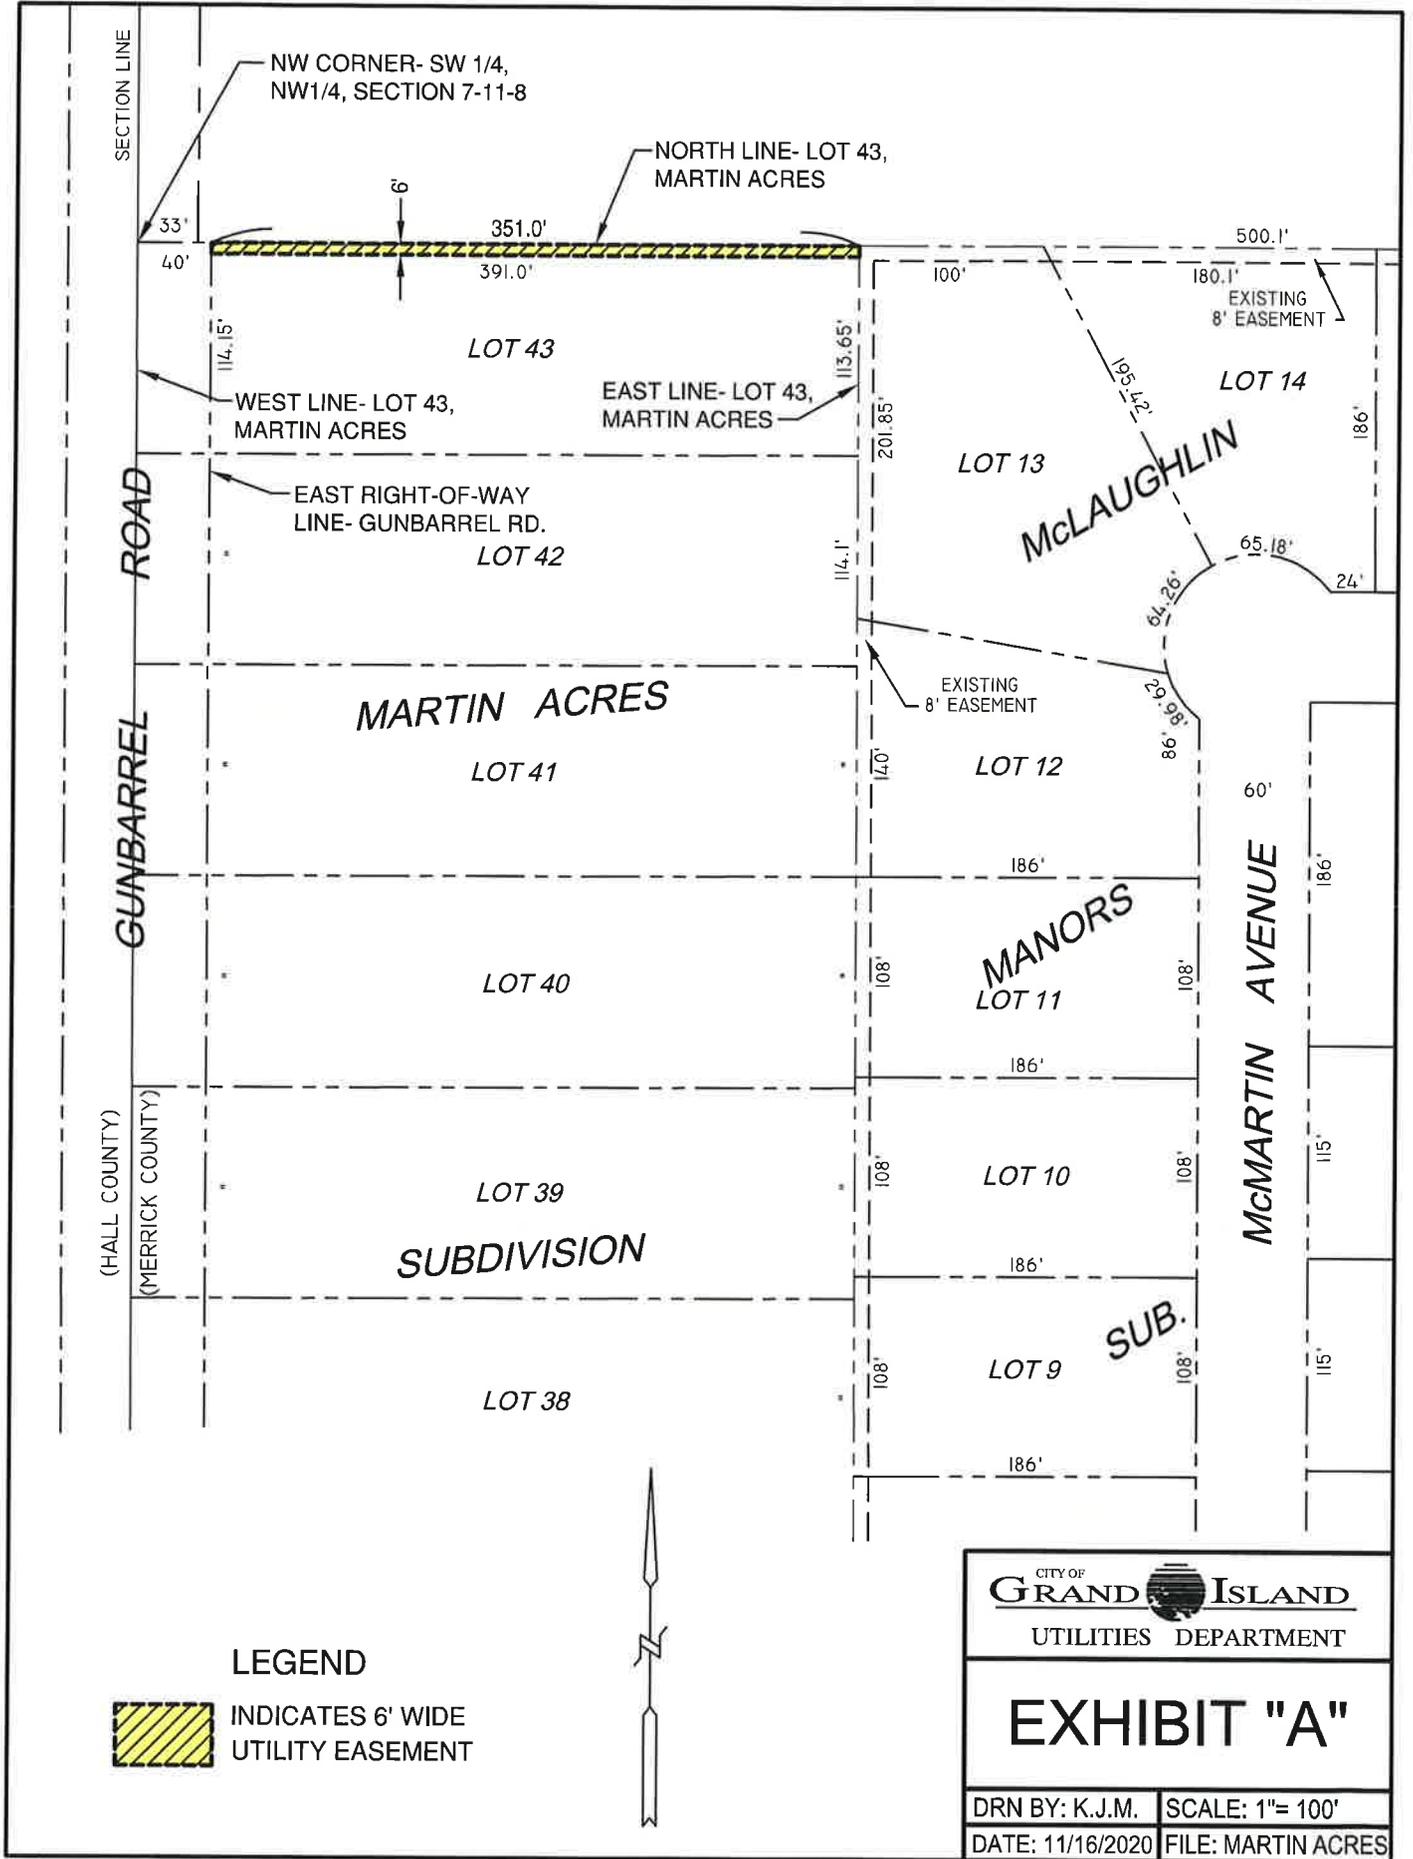

**LEGEND**

 INDICATES 6' WIDE UTILITY EASEMENT



CITY OF <b>GRAND ISLAND</b> UTILITIES DEPARTMENT	
EXHIBIT "A"	
DRN BY: K.J.M.	SCALE: 1"= 100'
DATE: 11/16/2020	FILE: MARTIN ACRES