



City of Grand Island

Tuesday, May 25, 2010

Council Session

Item G5

**#2010-134 - Approving Acquisition of Utility Easement - 3303
Firestone Street (Lot 5 , Block 1, Fairway Crossings at Indianhead
Golf Club 1st Subdivision) - Indianhead Golf Club**

This item relates to the aforementioned Public Hearing Item E-3.

Staff Contact: Gary R. Mader

RESOLUTION 2010-134

WHEREAS, a public utility easement is required by the City of Grand Island, from Indianhead Golf Club, Inc., to survey, construct, inspect, maintain, repair, replace, relocate, extend, remove, and operate thereon, public utilities and appurtenances, including lines and transformers; and;

WHEREAS, a public hearing was held on May 25, 2010, for the purpose of discussing the proposed acquisition of an easement located in the City of Grand, Hall County, Nebraska; and more particularly described as follows:

The southerly ten (10.0) feet of Lot Five (5), Block One (1), Fairway Crossings at Indianhead Golf Club First Subdivision.

The above-described easement and right-of-way containing a total of 0.032 acres, more or less, as shown on the plat dated 5/5/2010, marked Exhibit "A", attached hereto and incorporated herein by reference,

NOW, THEREFORE, BE IT RESOLVED BY THE MAYOR AND COUNCIL OF THE CITY OF GRAND ISLAND, NEBRASKA, that the City of Grand Island be, and hereby is, authorized to acquire a public utility easement from Indianhead Golf Club, Inc., on the above-described tract of land.


- - -

Adopted by the City Council of the City of Grand Island, Nebraska, May 25, 2010.

Margaret Hornady, Mayor

Attest:

RaNae Edwards, City Clerk

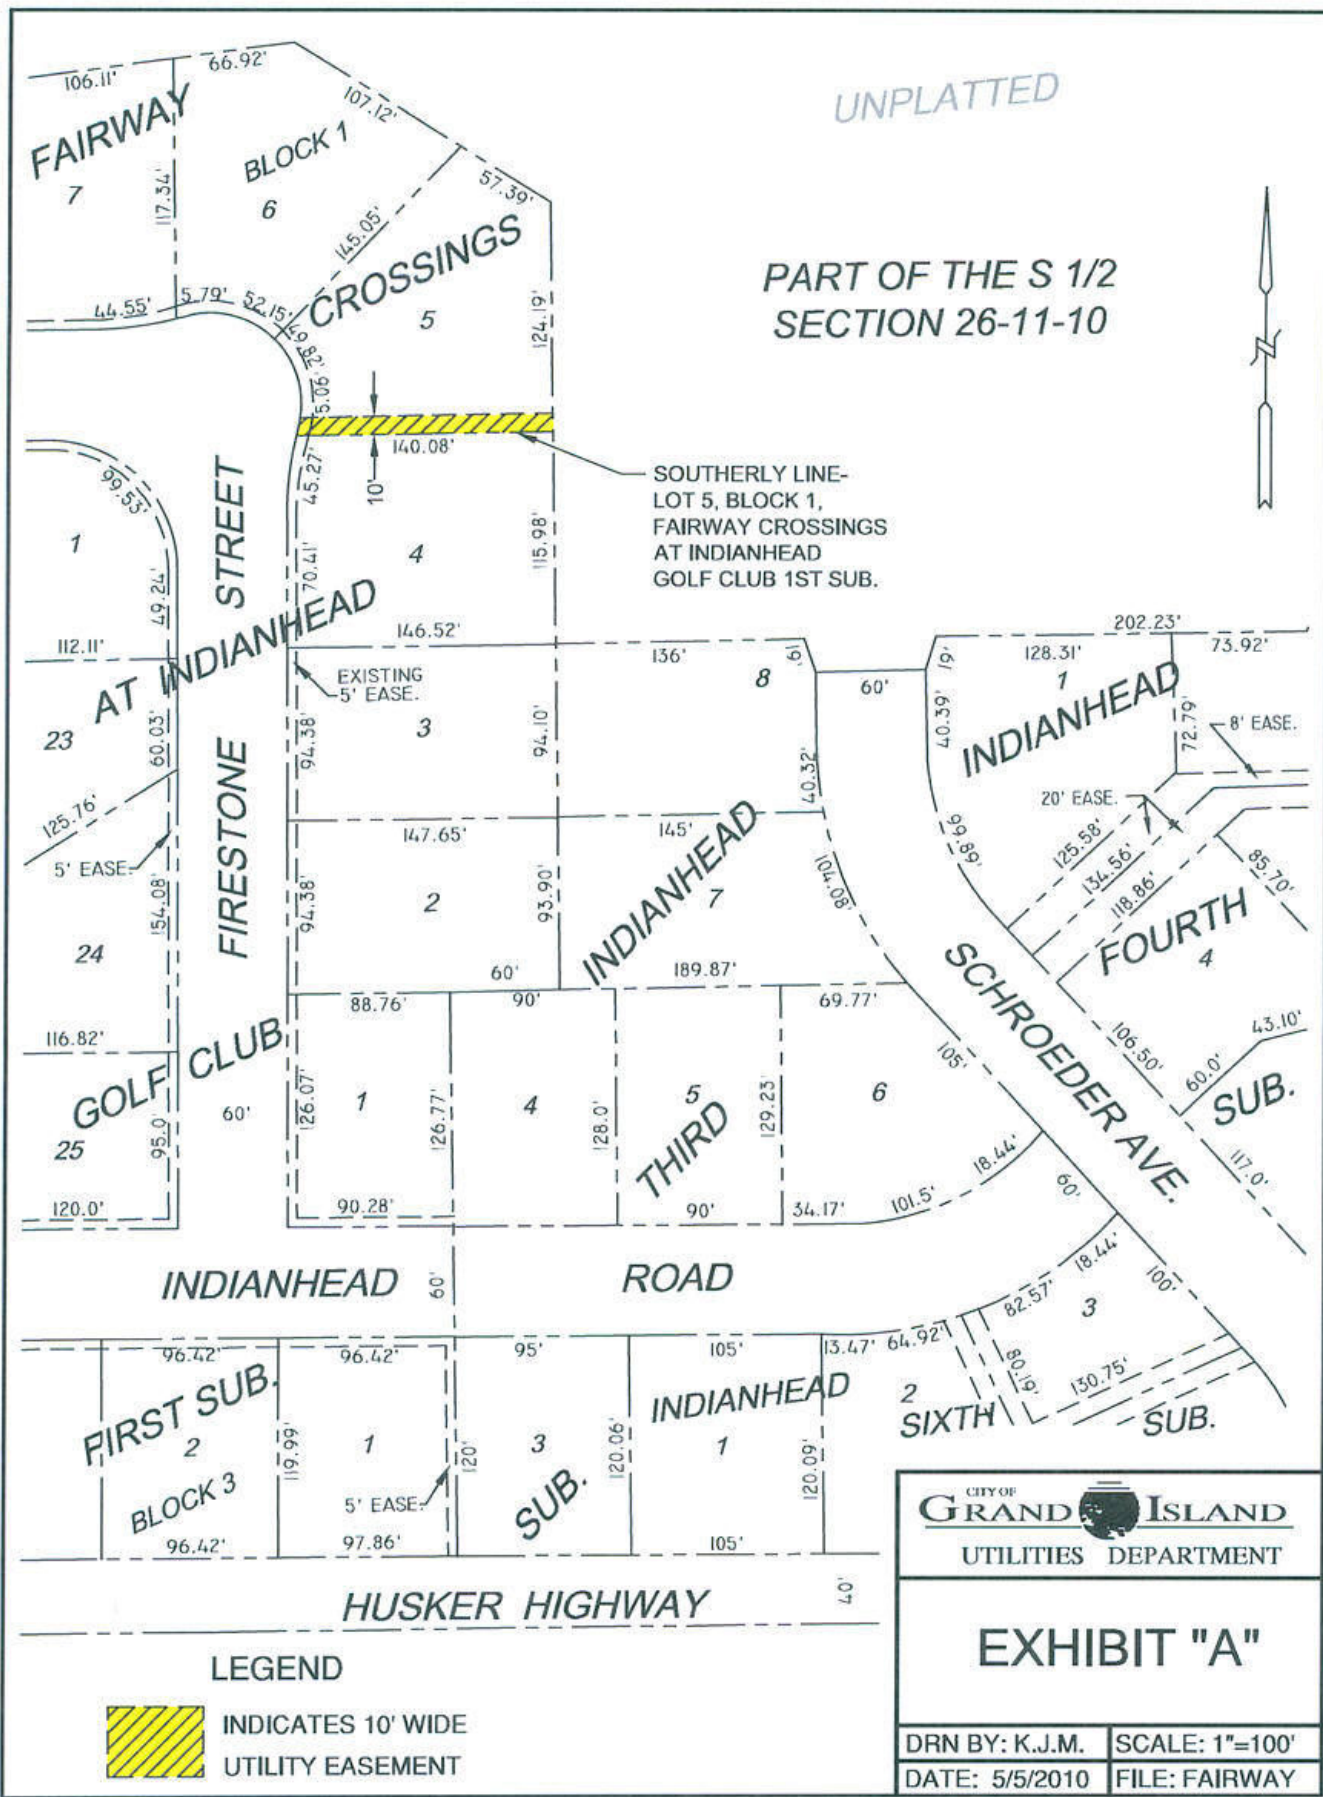

UNPLATTED

PART OF THE S 1/2
SECTION 26-11-10

SOUTHERLY LINE-
LOT 5, BLOCK 1,
FAIRWAY CROSSINGS
AT INDIANHEAD
GOLF CLUB 1ST SUB.

EXISTING
5' EASE.

8' EASE.

20' EASE.

LEGEND



INDICATES 10' WIDE
UTILITY EASEMENT

CITY OF
GRAND ISLAND
UTILITIES DEPARTMENT

EXHIBIT "A"

DRN BY: K.J.M.	SCALE: 1"=100'
DATE: 5/5/2010	FILE: FAIRWAY