



SCOTTSBLUFF CITY

PLANNING COMMISSION AGENDA

Monday, April 14, 2014, 6:00 PM

PLANNING COMMISSIONERS

BECKY ESTRADA
CHAIRPERSON

ANGIE AGUALLO
VICE CHAIRPERSON

DANA WEBER

HENRY HUBER

MARK WESTPHAL

CALLAN WAYMAN

DAVID GOMPERT

JIM ZITTERKOPF

ANITA CHADWICK

- 1. WELCOME TO THE PLANNING COMMISSION MEETING:** Chairman
- 2. NEBRASKA OPEN MEETINGS ACT:** For all interested parties, a copy of the Nebraska Open Meetings Act is posted on a bulletin board at the back of the council chambers in the west corner.
- 3. ROLL CALL:**
- 4. NOTICE OF CHANGES IN THE AGENDA:** Additions may not be made to this agenda less than 24-hours prior to the beginning of the meeting unless added under item 5 of this agenda.
- 5. CITIZENS WITH ITEMS NOT SCHEDULED ON THE REGULAR AGENDA:** As required by State Law, no item may be considered under this item unless the Planning Commission determines that the matter requires an emergency action.
- 6. APPROVAL OF THE PLANNING COMMISSION MINUTES FROM:**
 - A Minutes**
Approve Minutes of 3/10/14
- 7. NEW BUSINESS:**
 - A Review Landscape Plan**
Review: GGO Landscape Plan
Applicant: Reganis Auto
Owner: Tim Reganis
Location: 1117 East 27th Street
- 8. UNFINISHED BUSINESS:**
 - A NPZA Update**
NPZA Board meeting July 17th, & 18th, 2014
City of Chadron (NPZA Panhandle District)
- 9. ADJOURN**

The public is invited to participate in all Planning Commission Meetings. If you need special accommodations to participate in the meeting, please contact the Development Services Department at (308) 630-6243, 24-hours prior to the meeting.

City of Scottsbluff, Nebraska

Monday, April 14, 2014

Regular Meeting

Item Appr. Min.1

Minutes

Approve Minutes of 3/10/14

Staff Contact: Annie Urdiales

Planning Commission Minutes
Regular Scheduled Meeting
March 10, 2014
Scottsbluff, Nebraska

The Planning Commission of the City of Scottsbluff, Nebraska met in a regular scheduled meeting on Monday, March 10, 2014, 6:00 p.m. in the City Hall Council Chambers, 2525 Circle Drive, Scottsbluff, Nebraska. A notice of the meeting had been published in the Star-Herald, a newspaper of general circulation in the City, on February 28, 2014. The notice stated the date, hour and place of the meeting, that the meeting would be open to the public, that anyone with a disability desiring reasonable accommodation to attend the Planning Commission meeting should contact the Development Services Department, and that an agenda of the meeting kept continuously current was available for public inspection at Development Services Department office; provided, the City Planning Commission could modify the agenda at the meeting if the business was determined that an emergency so required. A similar notice, together with a copy of the agenda, also had been delivered to each Planning Commission member. An agenda kept continuously current was available for public inspection at the office of the Development Services Department at all times from publication to the time of the meeting.

ITEM 1: Chairman, Becky Estrada called the meeting to order. Roll call consisted of the following members: Jim Zitterkopf, Callan Wayman, Mark Westphal, David Gompert, Anita Chadwick, and Becky Estrada. Absent: Angie Aguallo, Henry Huber, and Dana Weber. City officials present: Annie Urdiales, Planning Administrator, Annie Folck, City Planner, and Gary Batt, Code Administrator II.

ITEM 2: Chairman Estrada informed all those present of the Nebraska Open Meetings Act and that a copy of such is posted on the bulletin board in the back area of the City Council Chamber, for those interested parties.

ITEM 3: Acknowledgment of any changes in the agenda: None.

ITEM 4: Business not on agenda: None

ITEM 5: Citizens with items not scheduled on regular agenda: None

ITEM 6: The minutes of 2/10/14 were reviewed and approved. A motion was made to accept the minutes by Westphal, and seconded by Gompert. "YEAS": Zitterkopf, Chadwick, Wayman, Gompert, Westphal, and Estrada. "NAYS": None. ABSTAIN: None. ABSENT: Aguallo, Huber and Weber. Motion carried.

ITEM 7A: The Planning Commission opened a public hearing for a final plat of lots 11 through 15, Block 2, lots 1 & 2, Block 5, lots 1 through 6, Block 8, and lots 1 through 3, Block 9, Northern Heights Addition. The final plat is approximately 6.42 ± acres and consists of sixteen (16) lots. The property is situated west of 5th Avenue east of Avenue B, and North of Highway 26.

This Subdivision was preliminary platted and revised several times by then property owner, Randy Foos, the land has sat idle for a few years and the preliminary plat was renewed as needed (every two years). Steve Herron, the new property owner, is planning to develop the sixteen parcels into residential lots which will fill in the gap between homes along the west side (Ave. B) and east side (5th Ave.) of the Subdivision. Hillcrest drive will be extended to the west to meet 35th Street which exits onto Avenue B. Mr. Herron is planning to construct the street to City standards sometime this year. The water and sewer infrastructure is in place.

Kelly Beatty of M.C. Schaff & Associates, representing Mr. Herron addressed the Planning Commission and answered questions about the proposed plat and rezone. Mr. Beatty described the plat which will

52 connect 35th Street to Hillcrest Drive with lots on both sides; the plan helps to pay for the infrastructure
53 needed to complete the development. Storm water will be stored in a temporary detention pond on the
54 south end until future development to the south continues at which time hope to go across the highway.
55 Storm sewer is in the street and sized to accommodate natural flow. Planning Commissioner Zitterkopf
56 asked about the large hole at the end of Hillcrest Drive, it will be filled in as part of this development.
57

58 **Conclusion:** A motion was made by Zitterkopf and seconded by Gompert to make positive
59 recommendation to City Council to approve the proposed final plat of lots 11 through 15, Block 2, lots 1
60 and 2, Block 5, lots 1 through 6, Block 8, and lots 1 through 3, Block 9, Northern Heights Addition.
61 “YEAS”: Zitterkopf, Wayman, Westphal, Chadwick, Gompert, and Estrada. “NAYS”: None.
62 ABSTAIN: None. ABSENT: Aguillo, Huber, and Weber. Motion carried.
63

64 **Agenda Item 7B:** The Planning Commission opened a public hearing for a final plat and dedication of
65 part of 35th Street in the City of Scottsbluff, NE situated in the NE quarter of Section 14, T22N, R55W of
66 the 6th P.M. The applicant, Mark Sitzman, represented by M.C. Schaff and Associates, has requested
67 approval of the final plat & dedication. This final plat will allow for the extension of 35th Street to the
68 east where it will connect with Hillcrest Drive which will also allow for future development north of 35th
69 Street in the Sitzman Subdivision
70

71 This right of way dedication is done in conjunction with the Northern Heights Subdivision to allow for
72 the final platting of the 16 proposed lots. Hillcrest drive will be extended to the west to meet 35th Street
73 which exits onto Avenue B. The plats were done separately to accommodate the two property owners.
74

75 **Conclusion:** A motion was made by Gompert and seconded by Wayman to approve the final plat and
76 dedication of part of 35th Street in the City of Scottsbluff, NE situated in the NE quarter of Section 14,
77 T22N, R55W of the 6th P.M. “YEAS”: Zitterkopf, Westphal, Chadwick, Gompert, Wayman, and Estrada.
78 “NAYS”: None. ABSTAIN: None. ABSENT: Aguillo, Huber, and Weber. Motion carried.
79

80 **ITEM 7C:** The Planning Commission opened a public hearing for a request for a final plat of Lots 1A
81 and 2A, Block 2, a replat of part of Lot 1, Lots 2,3, & 4, Block 2, Amended Five Oaks Subdivision. The
82 Property Owners, C& T Holdings had Baker and Associates prepare the final plat which will create two
83 larger lots from the existing lots. These lots are located in a Planned Unit Development (PUD) which was
84 approved through a Special Use Permit approved by the Planning Commission in January of 2005. The
85 final plat comes with a request to amend the Special Use Permit to remove part of Lot 1, Lots 2, 3, & 4,
86 Block 2, Amended Five Oaks Subdivision from the PUD. A letter from the Homeowners Association
87 was submitted along with the request to amend the Special Use Permit with their approval of the change
88 to the PUD. The main portion of the PUD will front Blue Stem Drive. The new lots will comply with the
89 R-1A zone and the lots will face existing public streets, Aspen Drive to the west and 38th Street to the
90 north. Existing infrastructure is in place for residential development of the proposed lots.
91

92 **Conclusion:** A motion was made by Westphal and seconded by Chadwick to approve the amendment of
93 the Special Use Permit of a Planned Unit Development (PUD) to remove part of lot 1, and lots 2, 3, & 4,
94 Block 2, Amended Five Oaks Subdivision from the PUD. “YEAS”: Zitterkopf, Westphal, Chadwick,
95 Gompert, Wayman, and Estrada. “NAYS”: None. ABSTAIN: None. ABSENT: Aguillo, Huber, and
96 Weber. Motion carried
97

98 **A second motion** was made by Westphal and seconded by Zitterkopf to approve the final plat of Lots 1A
99 and 2A, Block 2, a replat of a part of Lots 1, Lots 2, 3, and 4, Block 2, Amended Five Oaks Subdivision
100 situated in the NW quarter of Section 14, T22N, R55W of the 6th P.M. “YEAS”: Zitterkopf, Westphal,
101 Chadwick, Gompert, Wayman, and Estrada. “NAYS”: None. ABSTAIN: None. ABSENT: Aguillo,
102 Huber, and Weber. Motion carried.

103

104 **ITEM 7D:** A public hearing was opened to discuss proposed text changes to the Gateway Greenway
105 Overlay Zoning District. Annie Folck, City Planner, addressed the Planning Commission regarding some
106 changes City Staff is proposing. The GGO zone was put in place to heighten the landscaping standards
107 and development in the City's entryways. The existing overlay zone is difficult to follow and the changes
108 we propose should make it easier and flexible. A few of the changes we are looking at are to allow for
109 groupings of the trees instead of spacing them forty feet apart. Grouping the trees will allow for a
110 framing of the buildings making a nice visual impact. Grouping the trees is also a healthier option as trees
111 are healthier when grouped together. Adding language to address redevelopment and the percentage of
112 landscaping required for the remodeling or additions to existing development. We would add incentives
113 if the planting and trees used are low maintenance and require less water usage, we would allow less
114 landscaping requirements. Other things we want to work on are signage, height requirements for lighting,
115 and maintenance of the landscaping. Annie Folck is researching and working with the State Forestry on
116 what kind of plants and trees will work best in our area. A draft of changes will be brought back to the
117 Planning Commission for further review before it is forwarded to City Council for approval.

118

119 **ITEM 8: Unfinished Business:** None.

120

121 There being no further business the Planning Commission with a motion to adjourn made by Westphal
122 and seconded by Wayman the meeting was adjourned at 6:20 p.m. "YEAS": Wayman, Westphal,
123 Chadwick, Gompert, Zitterkopf, and Estrada. NAYS: none. ABSENT: Huber, Aguallo, and Weber.
124 Motion carried.

125

126

127 _____
Becky Estrada, Chairperson

128

129 Attest: _____

130 Annie Urdiales

City of Scottsbluff, Nebraska

Monday, April 14, 2014

Regular Meeting

Item NewBiz1

Review Landscape Plan

Review: GGO Landscape Plan

Applicant: Reganis Auto

Owner: Tim Reganis

Location: 1117 East 27th Street

Staff Contact: Annie Folck



SCOTTSBLUFF PLANNING COMMISSION Staff Report

To: Planning Commission
From: Development Services Department
Date: April 14, 2014
Subject: Landscape Plan Review GGO Zoning District
Location: 1117 East 27th St.

Background

The Planning Commission approved a Special Use Permit to Reganis Auto at the February 10, 2014 meeting. The special use was to allow for Auto Sales in a C-2 Neighborhood and Retail Commercial zoning district. The business is also located in the Gateway Greenway Overlay zone.

The landscape plan is attached for your review. It includes groupings of trees and low maintenance plants.

RECOMMENDATION

Approve

Make a motion to approve the proposed GGO landscape plan at 1117 East 27th Street for Reganis Auto subject to the following condition(s):

Deny


Make a motion to disapprove the proposed GGO landscape plan at 1117 East 27th St. for Reganis Auto for the following reason(s):

Table

Make the motion to TABLE the GGO landscape plan at 21117 East 27th Street for Reganis Auto for the following reason(s):

LANDSCAPE NOTES:
1. IRRIGATION: AN IRRIGATION SYSTEM SHALL BE PROVIDED AS REQUIRED FOR PROPER IRRIGATION, DEVELOPMENT AND MAINTENANCE OF THE VEGETATION. THE DESIGN OF THE SYSTEM SHALL PROVIDE ADEQUATE SUPPORT FOR THE VEGETATION SELECTED.
2. DESIGN OF SPRINKLER SYSTEM TO BE PROVIDED BY SPRINKLER INSTALLER.
3. KEEP ALL TREES A MINIMUM OF 8' AWAY FROM UTILITY LINES AND EDGES OF SIDEWALKS.

PLANT AREAS TO BE MULCHED AND EDGED WITH STONE OR BLOCK

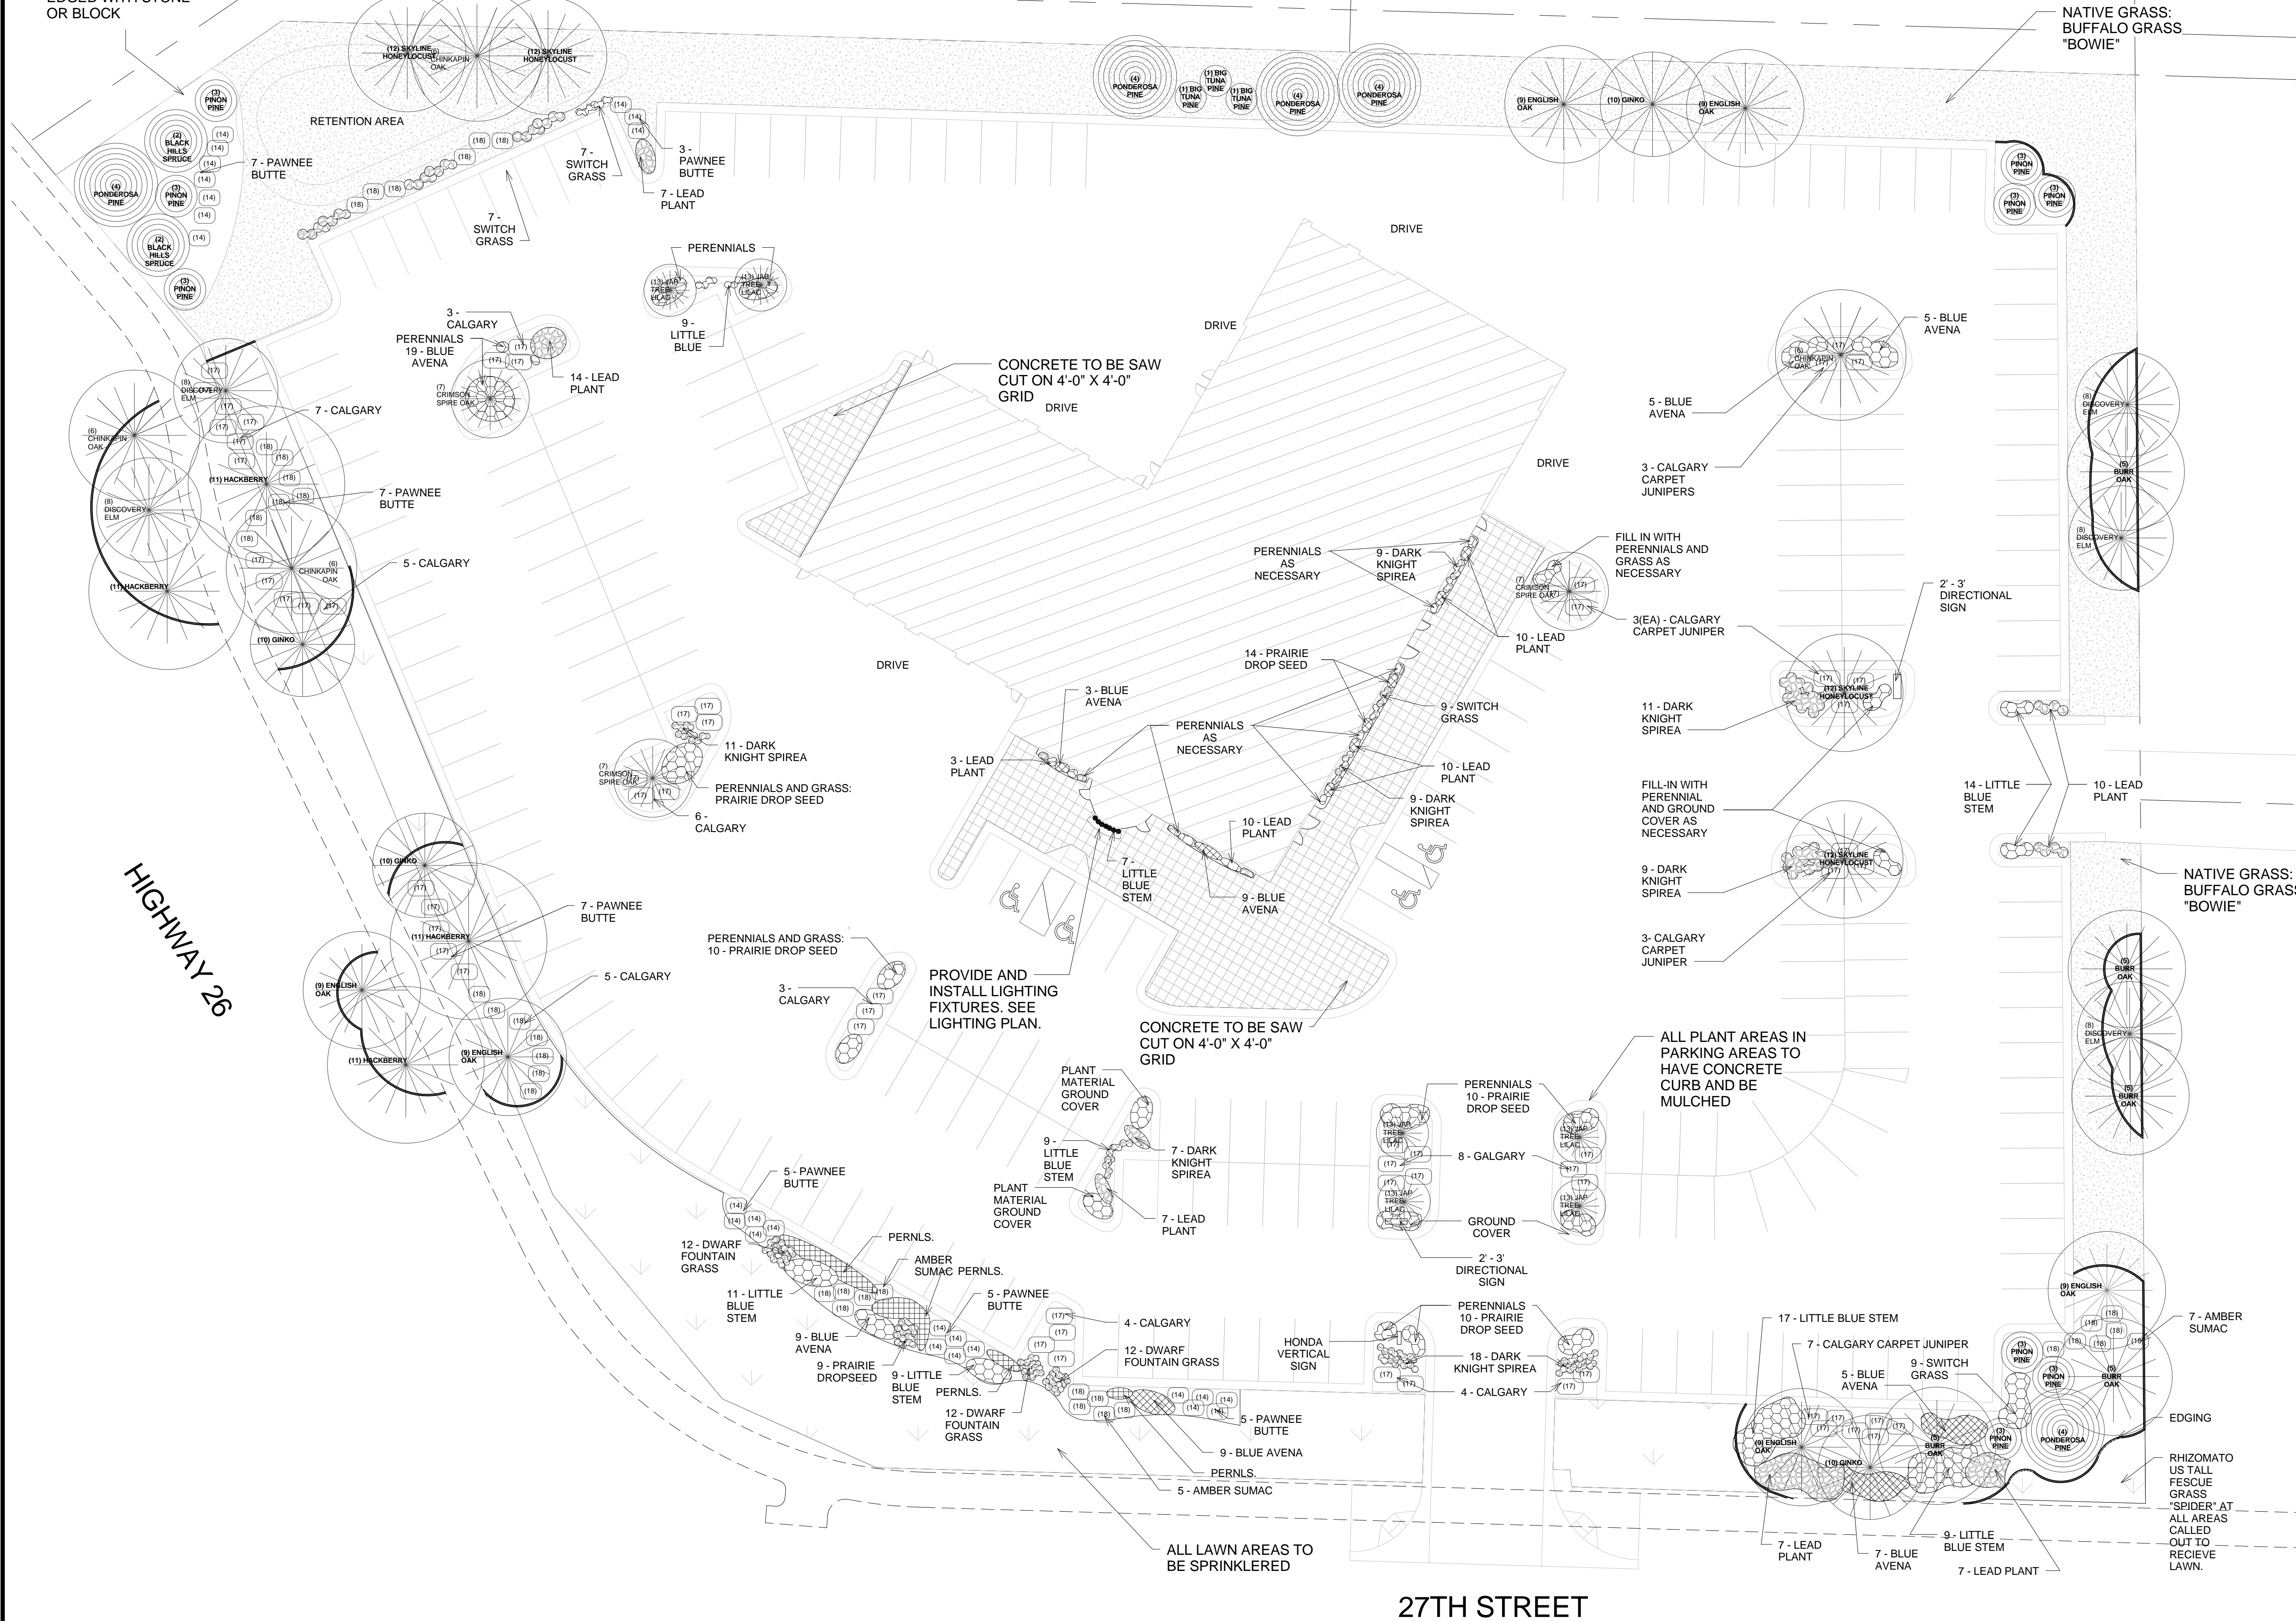

27TH STREET

LANDSCAPE PLAN
1/32" = 1'-0"

NATIVE GRASS: BUFFALO GRASS 'BOWIE'

UTILITY EASMENT

PLANT SCHEDULE					
IDENTIFICATION NUMBER	COMMON NAME	SCIENTIFIC NAME	HEIGHT	SPREAD	QUANTITY
1	BIG TUNA MUGO PINE	PINU SMUGO 'BIG TUNA'	12' - 15'	10' - 12'	3
2	BLACK HILLS SPRUCE	PICEA GLAUCA 'DENSATA'	20' - 40'	15' - 25'	2
3	PINON PINE	PINUS EDULIS	12' - 20'	12' - 15'	9
4	PONDEROSA PINE	PINUS PONDEROSA	50' - 60'	20' - 30'	5
5	BURR OAK	QUERCUS MACROCARPA	50' - 60'	35' - 45'	9
6	CHINKAPIN OAK	QUERCUS MUEHLENBERGII	40' - 50'	40' - 50'	4
7	CRIMSON SPIRE OAK	QUERCUS X "CRIMSHMIDT"	40' - 50'	12' - 15'	3
8	DISCOVERY ELM	ULMUS DAVIDIANA VAR. JAPONICA "DISCOVERY"	35' - 40'	35' - 40'	5
9	ENGLISH OAK	QUERCUS ROBUR	50' - 60'	35' - 45'	6
10	GINKO	GINKO BILOBA "AUTUMN GOLD"	40' - 50'	20'	4
11	HACKBERRY	CELTIS OCCIDENTALIS	40' - 60'	40' - 60'	4
12	SKYLINE HONEYLOCUST	GLEDITSIA TRIACANTHOS INERMIS "SKYCOLE"	40' - 50'	35' - 45'	4
13	JAPANESE TREE LILAC	SYRINGA RETICULATA	20' - 30'	15' - 20'	6
14	PAWNEE BUTTE SANDCHERRY	PRUNUS BESSEYI (PAWNEE BUTTES)	1' - 2'	6' - 8'	32
15	DWARF LEADPLANT	AMORPHA NANA	2' - 4'	2' - 4'	71
16	DARK KNIGHT SPIREA	CARYOPTERIS X CLANDONENSIS "DARK KNIGHT"	2' - 4'	2' - 3'	72
17	CALGARY CARPET JUNIPER	JUNIPERUS SABINA "MONNA"	12' - 18'	6' - 10'	32
18	AUTUMN AMBER SUMAC	RHUS TRILOBATA "AUTUMN AMBER"	6' - 18'	6' - 8'	30
APPROVED ORNAMENTAL GRASSES					
	BLUE AVENA	HELIOTRICHON SEMPERVIRENS	2' - 3'	2' - 4'	62
	DWARF FOUNTAIN GRASS	PENNISETUM ALOPECUROIDES "HAIRPIN"	2' - 3'	2' - 3'	39
	GIANT SACATON	SPOROBOLUS WRIGHTII	5' - 7'	4' - 5'	21
	LITTLE BLUE STEM	SCHIZACHYRIUM SCOPARIUM "THE BLUES"	2' - 3'	2' - 4'	62
	PRAIRIE DROPSSEED	SPOROBOLUS HETEROLEPIS	18" - 24"	15" - 24"	39
	SWITCH GRASS	PANICUM VIRGATUM "HEAVY METAL"	3' - 4'	3' - 4'	41
APPROVED PERENNIALS					
COMMON NAME	SCIENTIFIC NAME			HEIGHT	QUANTITY
BEARDTONGUE	- PENSTEMON BARBATUS "RONDO"			16"	80
	- PENSTEMON X MEXICALI PIKE PEAK PURPLE			15"	80
	- PENSTEMON X MEXICALI RED ROCKS			18"	80
BLACK EYED SUSAN	RUDBECKIA FULGIDA "GOLDSTURM"			24"	80
BLANKET FLOWER	GAILLARDIA X GRADIFLORA "MESA BRIGHT BICOLOR"			16" - 18"	50
CATMINT	NEPETA FAASSENII X "WALKERS LOW"			15" - 20"	80
CONEFLOWER	- ECHINACEA PURPUREA "MAGNUS"			36"	60
	- ECHINACEA PURPUREA "ALBA" WHITE SWAN			24" - 36"	82
FALL ASTER	- ASTER NOVAE-ANGLIAE "PURPLE DOME"			18" - 20"	50
	- ASTER NOVAE-ANGLIAE "VIBRANT DOME"			18" - 20"	50
GAYFEATHER	LIATRIS SPICATA "KOBOLD"			18"	80
HYSSOP	- AGASTACHE AURANTIACA CORONADO			15"	80
	- AGASTACHE CANA "SINNING" SONORAN SUNSET			15"	80
MEADOW SAGE	- SALVIA "MAY NIGHT"			12" - 24"	50
	- SALVIA NEMOROSA "SENSATION DEEP ROSE"			12"	50
	- SALVIA X SYLVESTRIS "SNOW HILL"			14" - 16"	50
STONECROP	SEDUM SPECTABILE "AUTUMN JOY"			18" - 24"	80
WORMWOOD	ARTEMISIA ARBORESCENS "POWIS CASTLE"			24" - 36"	50
YARROW	ACHILLEA MILEFOLIUM "DESERT EVE RED"			10" - 12"	60
APPROVED GROUND COVER					
EVENING PRIMROSE	OENOTHERA FREMONTII "SHIMMER"			10"	65
PINKS	DIANTHUS DELTOIDES "FLASHING LIGHT"			6"	65
PLUMBAGO	CERATOSTIGMA PLUMBAGINOIDES			8"	65
PURPLE POPPY MALLOW	CALLIRHOE INVOLUCRATA WINECUPS			8"	65

DESIGN PROVIDED BY ANITA GALL

COMPUTER DRAWINGS DONE BY MJH

FOR CONSTRUCTION

Reganis Dealership
for
Tim Reganis

PROJECT #: N-1513
DATE: 11/25/13
DRAWN: MJH

REVISIONS

DATE	DESCRIPTION

© 2013 COPYRIGHT JOSEPH R. HEWGLEY & ASSOCIATES, INC.



LANDSCAPE PLAN SHEET L101

City of Scottsbluff, Nebraska

Monday, April 14, 2014

Regular Meeting

Item Unfin. Biz1

NPZA Update

NPZA Board meeting July 17th, & 18th, 2014

City of Chadron (NPZA Panhandle District)

Staff Contact: